



PERFECT **INVESTMENTS**
PERFECT **HOME**

SRI SAI GARDEN

DTCP Approved : DTCP No. 34/2022.

RERA Registered

PLOT	AREA	PLOT	AREA	PLOT	AREA	PLOT	AREA	PLOT	AREA	PLOT	AREA	PLOT	AREA	PLOT	AREA	PLOT	AREA
1	1,410	36	800	71	800	106	888	141	800	176	800	211	800	246	920	281	830
2	920	37	800	72	1,148	107	888	142	800	177	800	212	800	247	920	282	777
3	920	38	800	73	1,148	108	1,007	143	800	178	800	213	800	248	920	283	824
4	920	39	800	74	800	109	918	144	800	179	800	214	800	249	920	284	863
5	920	40	800	75	800	110	958	145	800	180	800	215	800	250	920	285	864
6	920	41	800	76	800	111	1,007	146	800	181	800	216	800	251	920	286	852
7	920	42	1,148	77	800	112	736	147	800	182	800	217	800	252	920	287	469
8	920	43	1,148	78	800	113	546	148	955	183	788	218	800	253	920	288	484
9	920	44	800	79	800	114	605	149	1,242	184	1,048	219	800	254	920	289	484
10	920	45	800	80	800	115	579	150	799	185	1,523	220	800	255	920	290	486
11	920	46	800	81	800	116	591	151	800	186	800	221	964	256	920	291	744
12	920	47	800	82	800	117	537	152	800	187	800	222	1,118	257	920	292	484
13	920	48	800	83	800	118	1,076	153	800	188	800	223	920	258	920	293	484
14	1,322	49	800	84	800	119	567	154	800	189	800	224	920	259	1,116	294	470
15	1,322	50	800	85	800	120	580	155	800	190	800	225	920	260	788	295	1,010
16	920	51	800	86	800	121	763	156	800	191	800	226	920	261	800	296	1,000
17	920	52	800	87	1,265	122	504	157	800	192	800	227	920	262	800	297	1,011
18	920	53	800	88	345	123	580	158	800	193	800	228	920	263	800	298	1,020
19	920	54	800	89	327	124	580	159	800	194	800	229	920	264	800	299	466
20	920	55	800	90	410	125	771	160	800	195	800	230	920	265	1,300	300	556
21	920	56	800	91	500	126	771	161	800	196	800	231	920	266	867	301	646
22	920	57	940	92	583	127	581	162	800	197	800	232	920	267	800	302	660
23	920	58	1,140	93	636	128	581	163	800	198	800	233	920	268	800	303	733
24	920	59	800	94	903	129	581	164	800	199	800	234	920	269	800	304	712
25	920	60	800	95	839	130	659	165	800	200	800	235	920	270	800	305	1,206
26	920	61	800	96	850	131	720	166	1,228	201	800	236	920	271	800	306	1033
27	920	62	800	97	853	132	1,441	167	1,228	202	1,228	237	920	272	788	307	1087
28	1,600	63	800	98	883	133	800	168	800	203	1,228	238	920	273	788	308	570
29	1,617	64	800	99	1,206	134	800	169	800	204	800	239	920	274	800	309	580
30	800	65	800	100	1,067	135	800	170	800	205	800	240	1,414	275	800	310	712
31	800	66	800	101	1,067	136	800	171	800	206	800	241	1,414	276	800	311	395
32	800	67	800	102	1,067	137	800	172	800	207	800	242	920	277	800	312	358
33	800	68	800	103	1,055	138	800	173	800	208	800	243	920	278	800	313	420
34	800	69	800	104	875	139	1,028	174	800	209	800	244	920	279	1,065	314	500
35	800	70	800	105	888	140	1,028	175	800	210	800	245	920	280	1,015	315	820

AREA STATEMENT

Inaugural Offer !!

Book Now & Avail Gold Coins



AMENITIES

- Ready to build
- Sweet Water
- Black Top Road
- Avenue Trees
- Solar Street and Compound Lights
- Well Developed Gated Community Plots
- Fully Compounded

DISTANCE NEARBY

- Padappai – 5 Kms
- Oragadam Junction – 3 Kms
- Vandalur – 13 Kms - New Bus Stand
- Sriperumbudur – 15 Kms
- Singaperumal Koil - 10 Kms
- Tambaram - 20 kms


Harini

"The Best Place for Investment on Housing Site"



SRI SAI GARDEN

Panapakkam (Vandalur - Padappai - Oragadam)

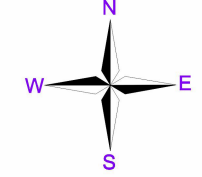

Approved Layout for Premium Housing Plots & Independent Villas

IN S.No.84/3,4,5,6,7,8,9,10,11,12,13,14,15,
85,86/8,9,87/1,2,88/1,2,3,4,8,9,10,13,89/1,90/1,2,
91/1,2,3,4A,4B,5,6,7,111/1A,1B,112/1A1,1A2B,1A2A1,112/1B,
113/1,2,114/1,2,3,4 in Panappakkam Village,
Kundrathur-Taluk, Kanchipuram-District.

DTCP Approved : DTCP No. 34/2022.



RERA Registered



Inaugural Offer !!



Book Now &
Avail Gold Coins

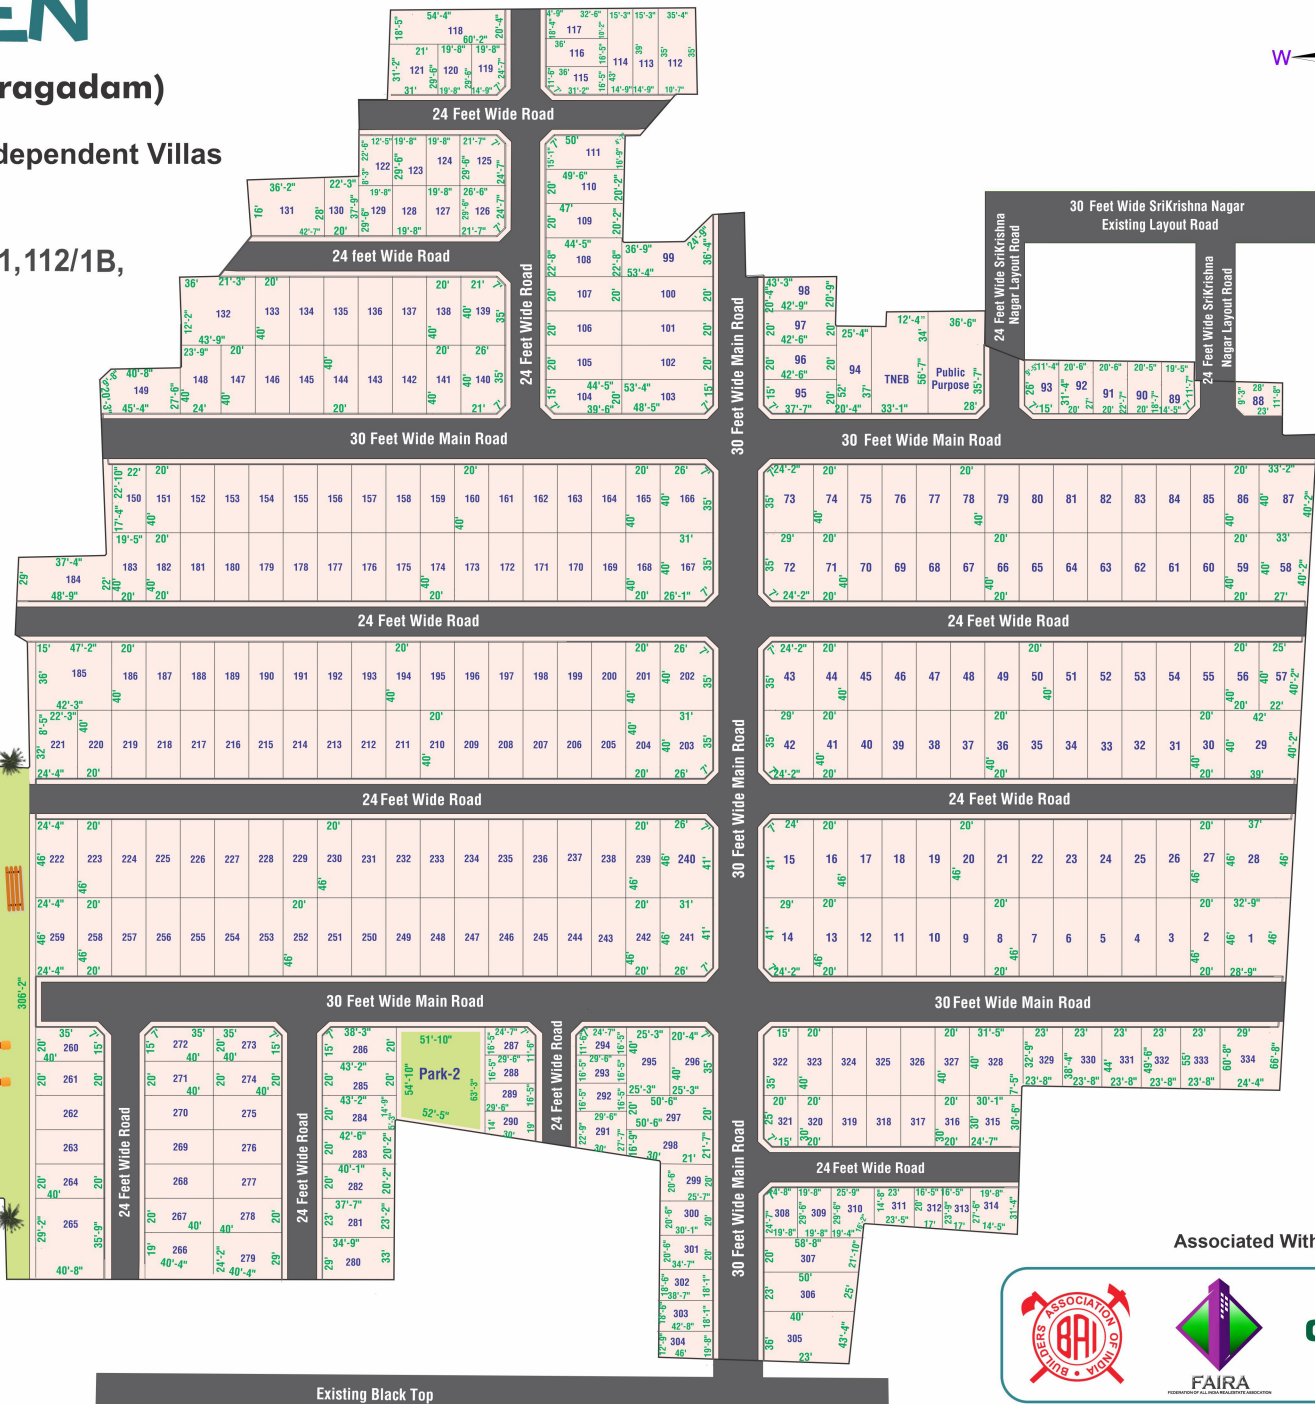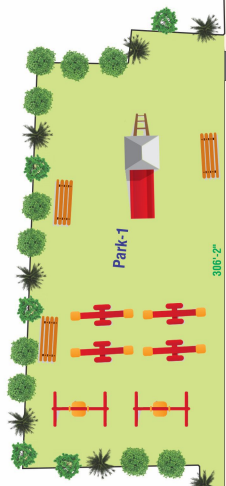

80%
Bank Loan
Available

Associated With




New Greater Chennai * New Development * Fast Appreciation

KEYPLAN

NOT TO SCALE

Associated With

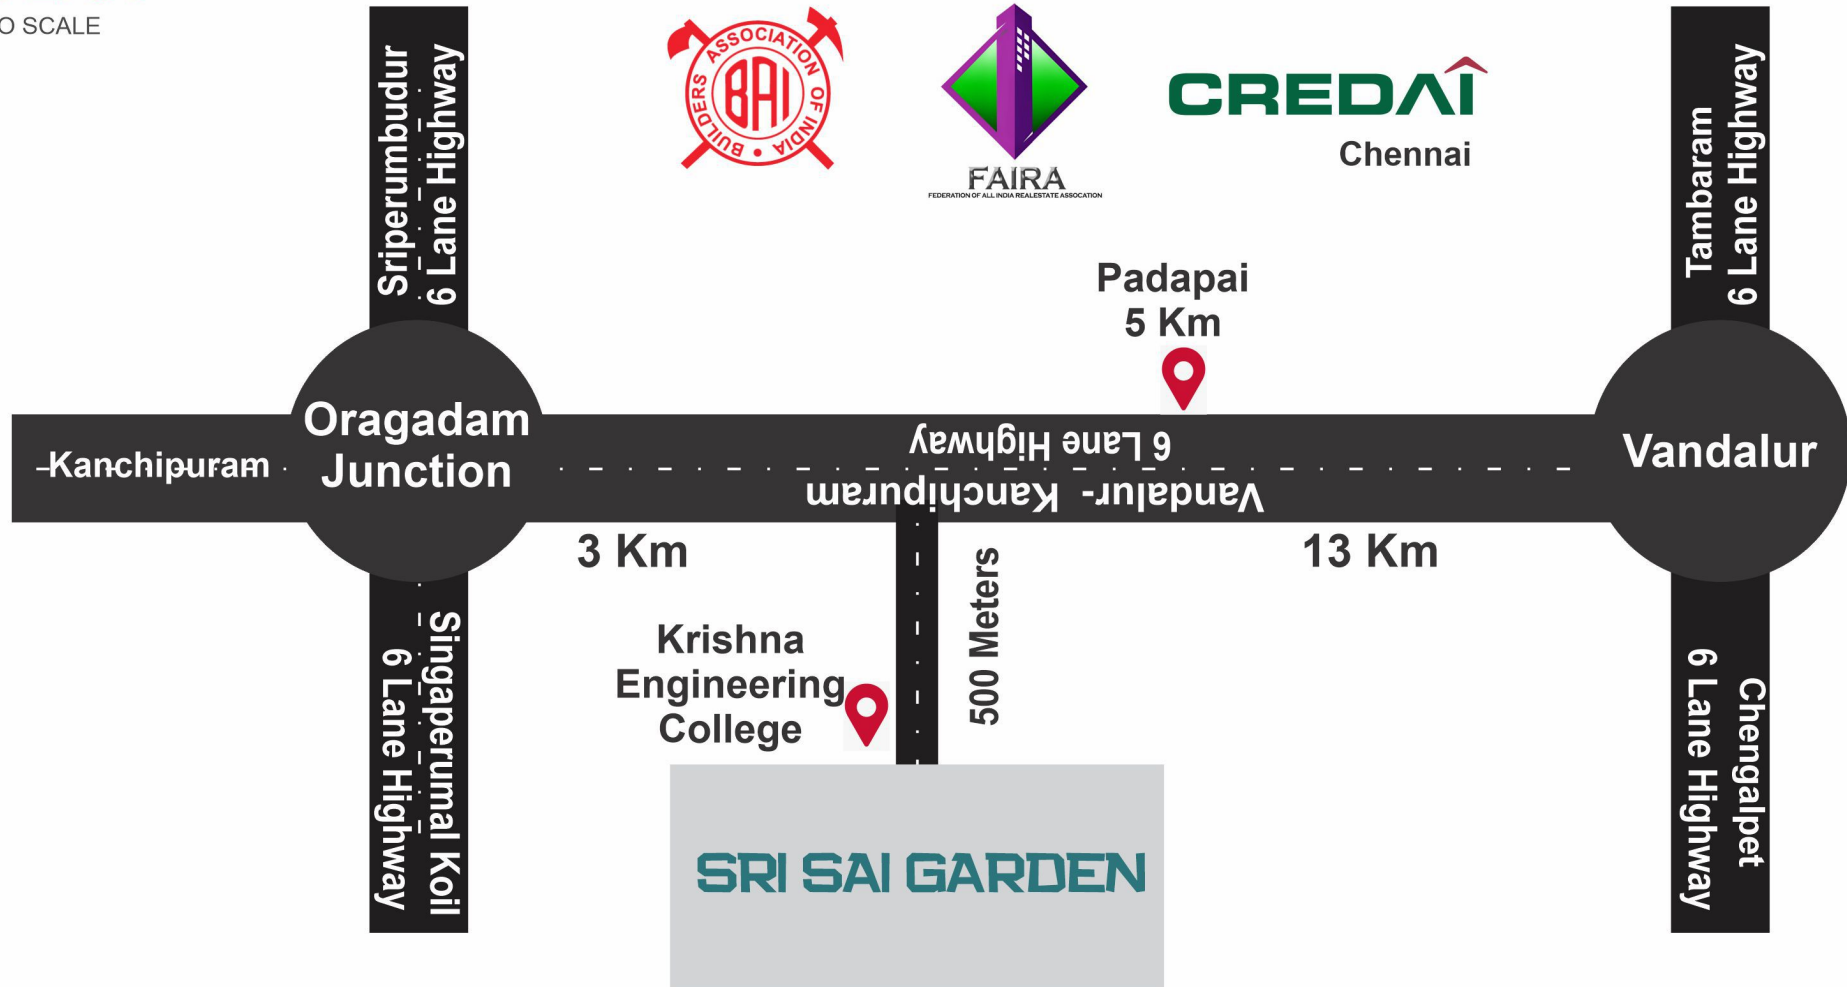

All Payments in favour of “ **HARINI PROMOTERS PVT. LTD.,**” by way of Crossed Cheque / Pay Order / Demand Draft. No cash payments will be entertained

Harini

"Assures for Wise Investments & Appreciation"



HARINI PROMOTERS PRIVATE LIMITED

Mktg. Off.: #46, 1st Main Road, Alwarthiru Nagar Annexe, Chennai - 600 087
Admn. Off.: #110, Chowdhry Nagar Main Road, Valasaravakkam, Chennai - 600 087
Email : harinipromoters2018@gmail.com | Web : harinibuilders.com

**For More Information
Call Us:**